


Pula Sport-svlačionice

idejno arhitektonsko rješenje

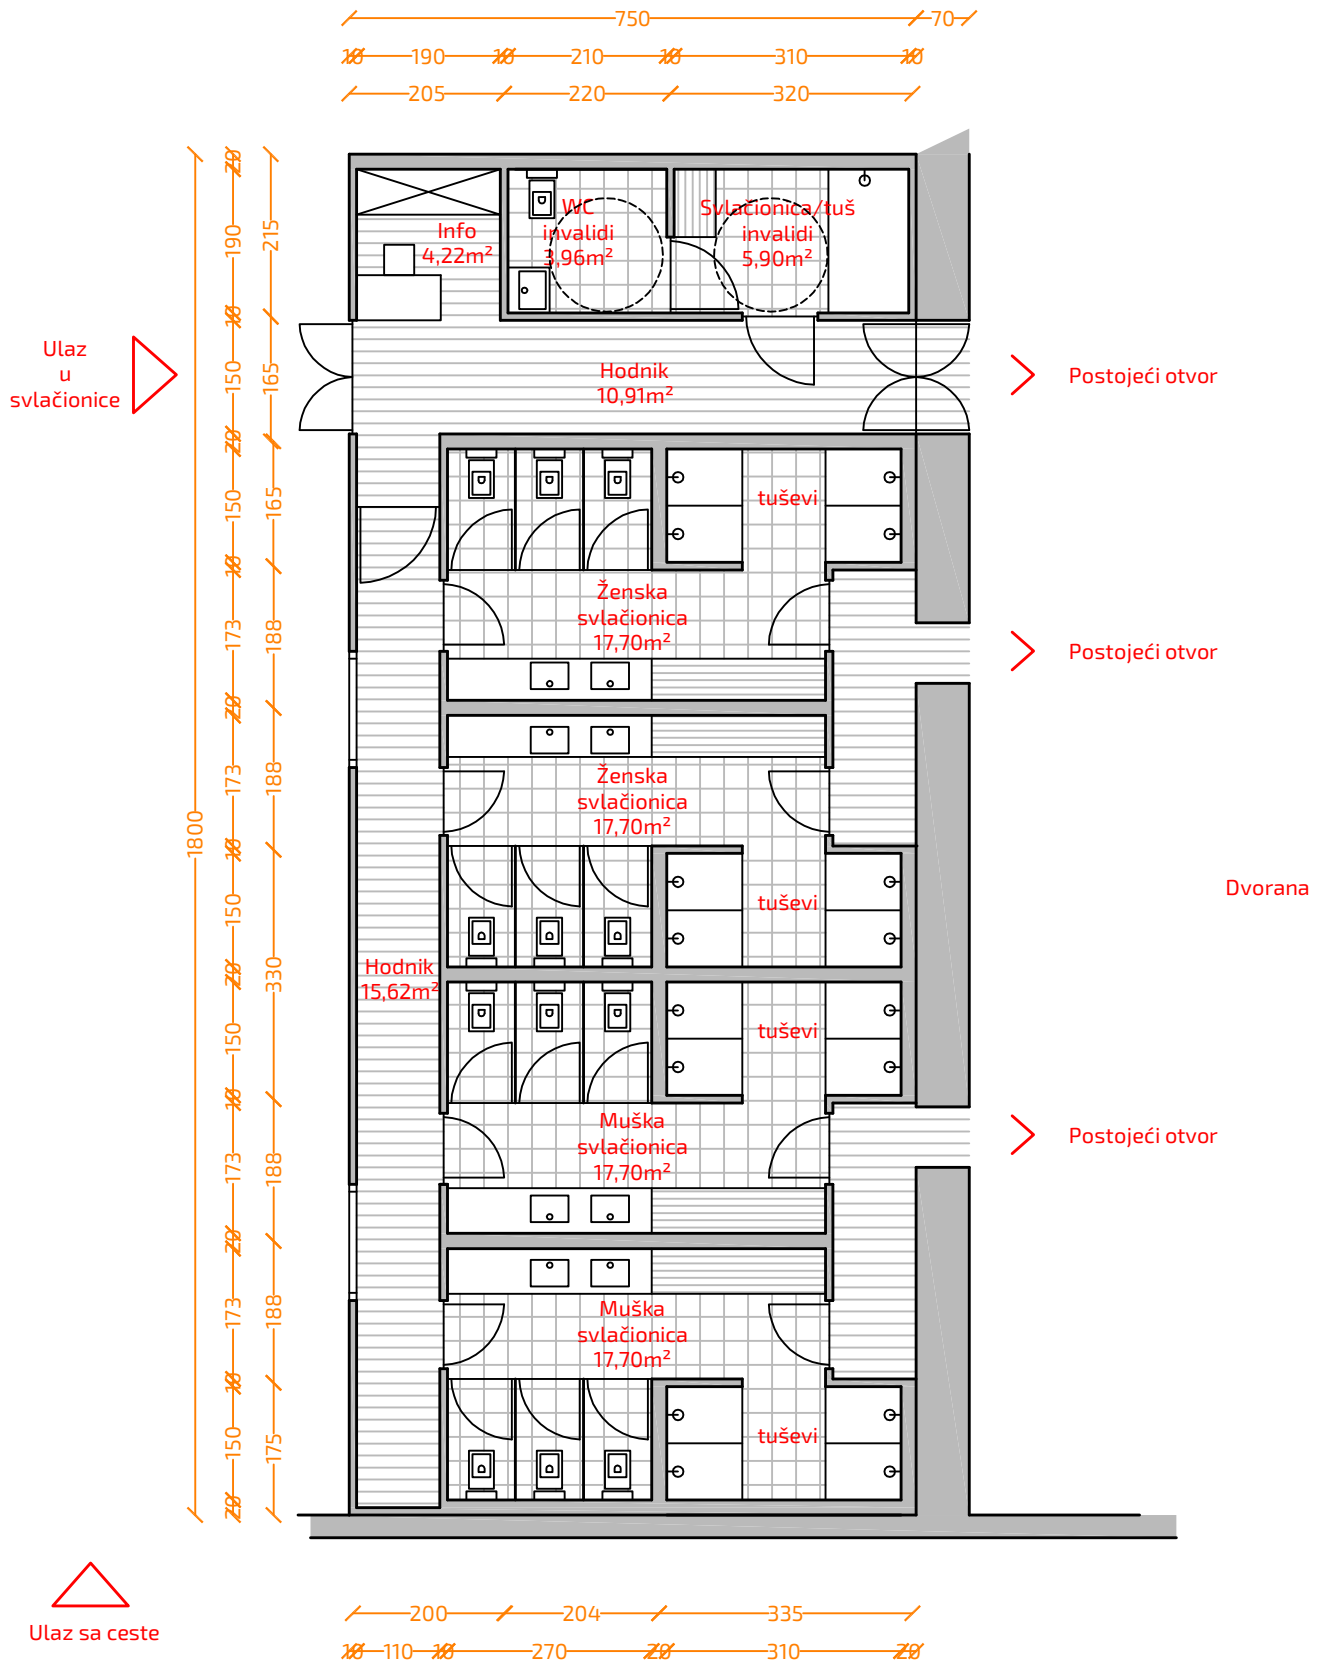

TLOCRT PRIZEMLJA
m 1_100

