


Pula Sport-svlačionice

idejno arhitektonsko rješenje

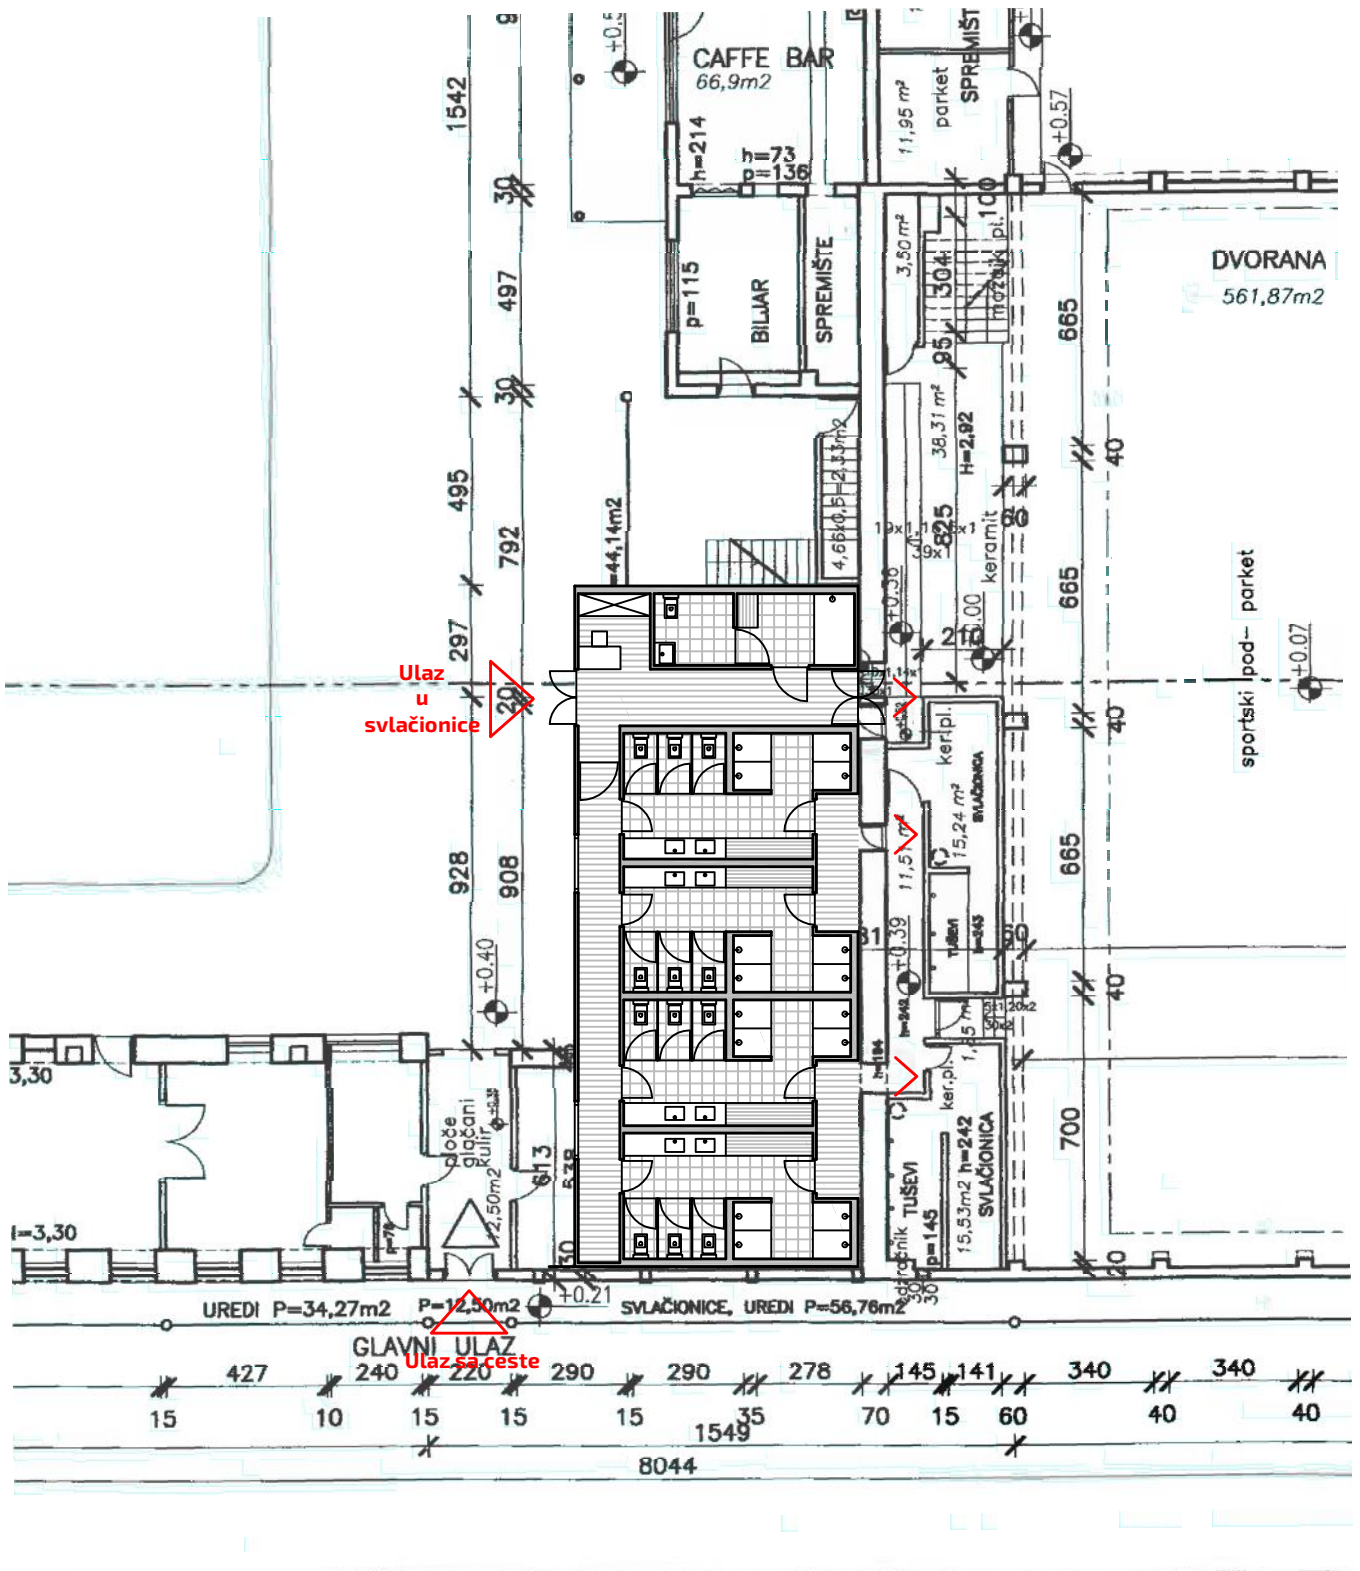

SITUACIJA
m 1_200

